


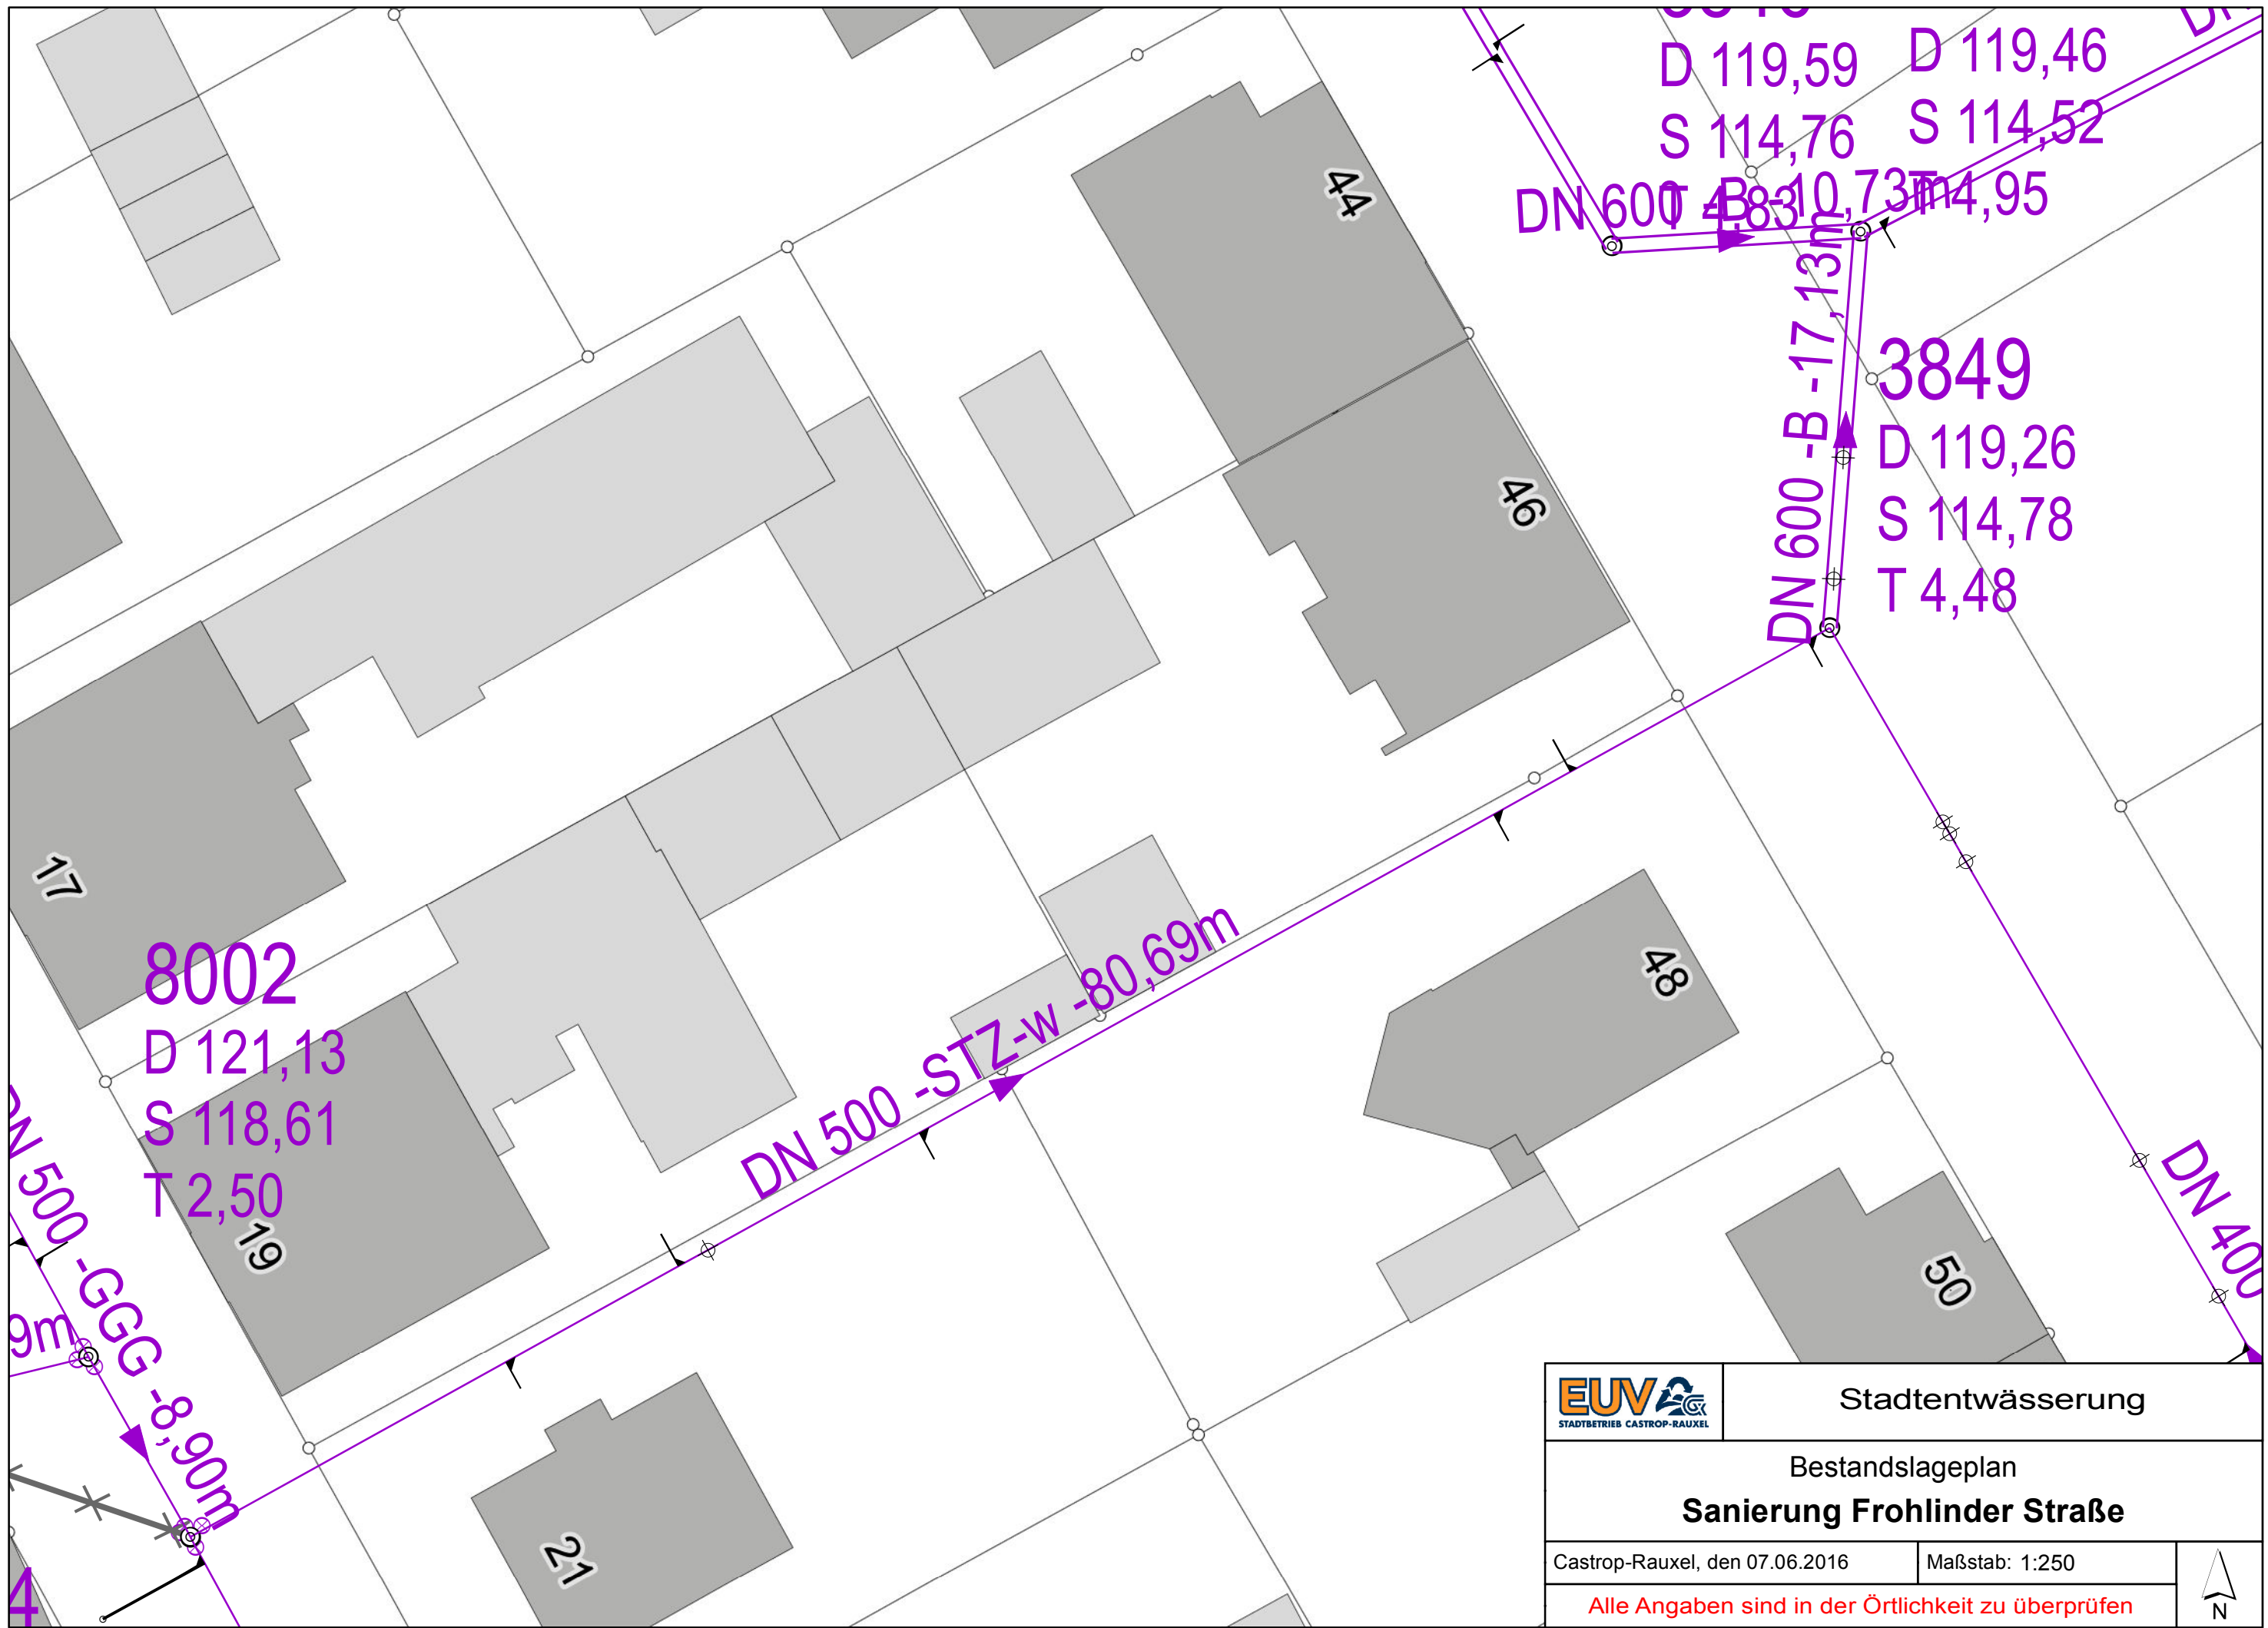

D 119,59 D 119,46
 S 114,76 S 114,52
 DN 600 -B-17,13m T 4,95

3849
 DN 600 -B-17,13m
 D 119,26
 S 114,78
 T 4,48

8002
 D 121,13
 S 118,61
 T 2,50

DN 500 -STZ-W -80,69m

DN 500 -GGG -8,90m

DN 400

	Stadtentwässerung	
Bestandslageplan Sanierung Frohlinder Straße		
Castrop-Rauxel, den 07.06.2016	Maßstab: 1:250	
Alle Angaben sind in der Örtlichkeit zu überprüfen		